





INTERNAL WALKWAYS AND EXTERNAL COURT YARD AREAS BENEFIT FROM ILLUMINATED EDGE PROTECTION. PHOTOGRAPH AND CAD DETAILS ARE EXAMPLES OF STRUCTURAL GLASS BALUSTRADES WITH ILLUMINATED HAND RAIL RECENTLY COMPLETED.

LED UNDER LIGHTING CONCEALED WITHIN HAND RAIL TUBE TO ILLUMINATE STAIR FROM UNDERSIDE OF WALL RAIL. SEE ILLUMINATED WALL RAIL IN ABOVE PHOTO OF INSTALLED LIGHTING.

48Ø SATIN FINISHED STAINLESS STEEL WALL RAIL SECURED TO WALL WITH A.M.I. STANDARD WALL RAIL BRKTS WITH PLUG AND SCREW.

LED UNDER LIGHTING CONCEALED WITHIN HAND RAIL TUBE TO ILLUMINATE STAIR FROM UNDERSIDE OF WALL RAIL. SEE ILLUMINATED WALL RAIL IN ABOVE PHOTO OF INSTALLED LIGHTING.

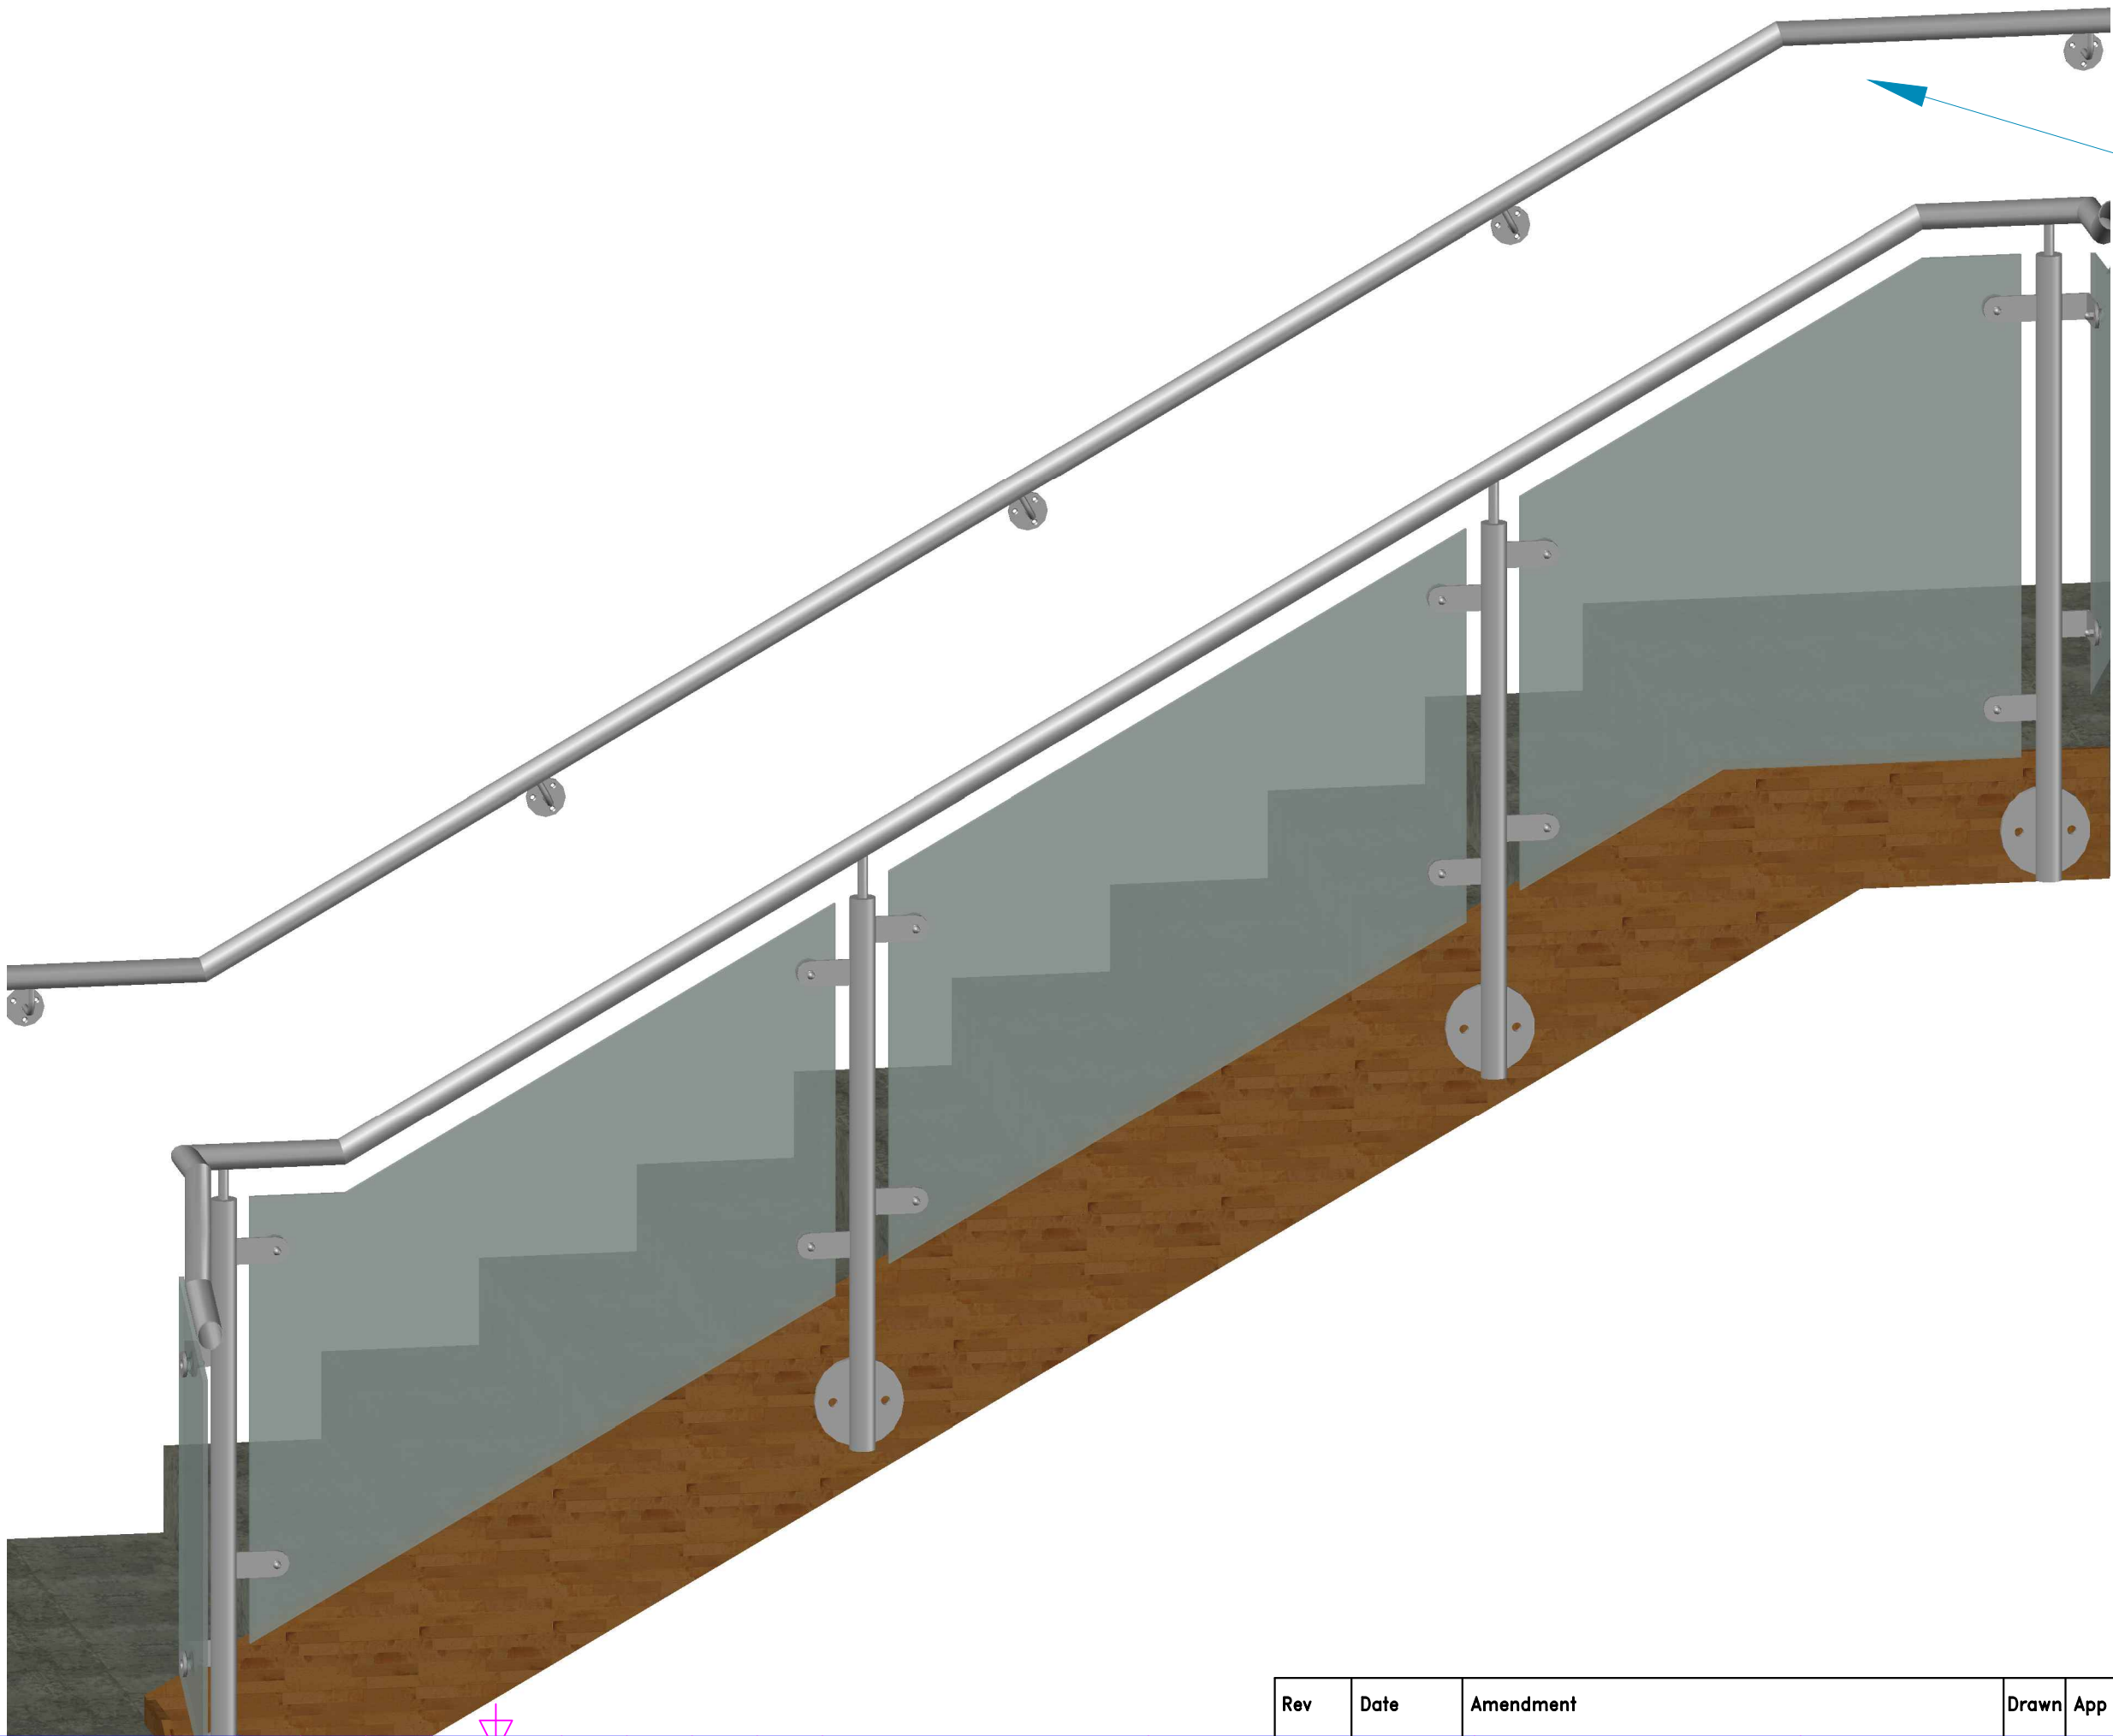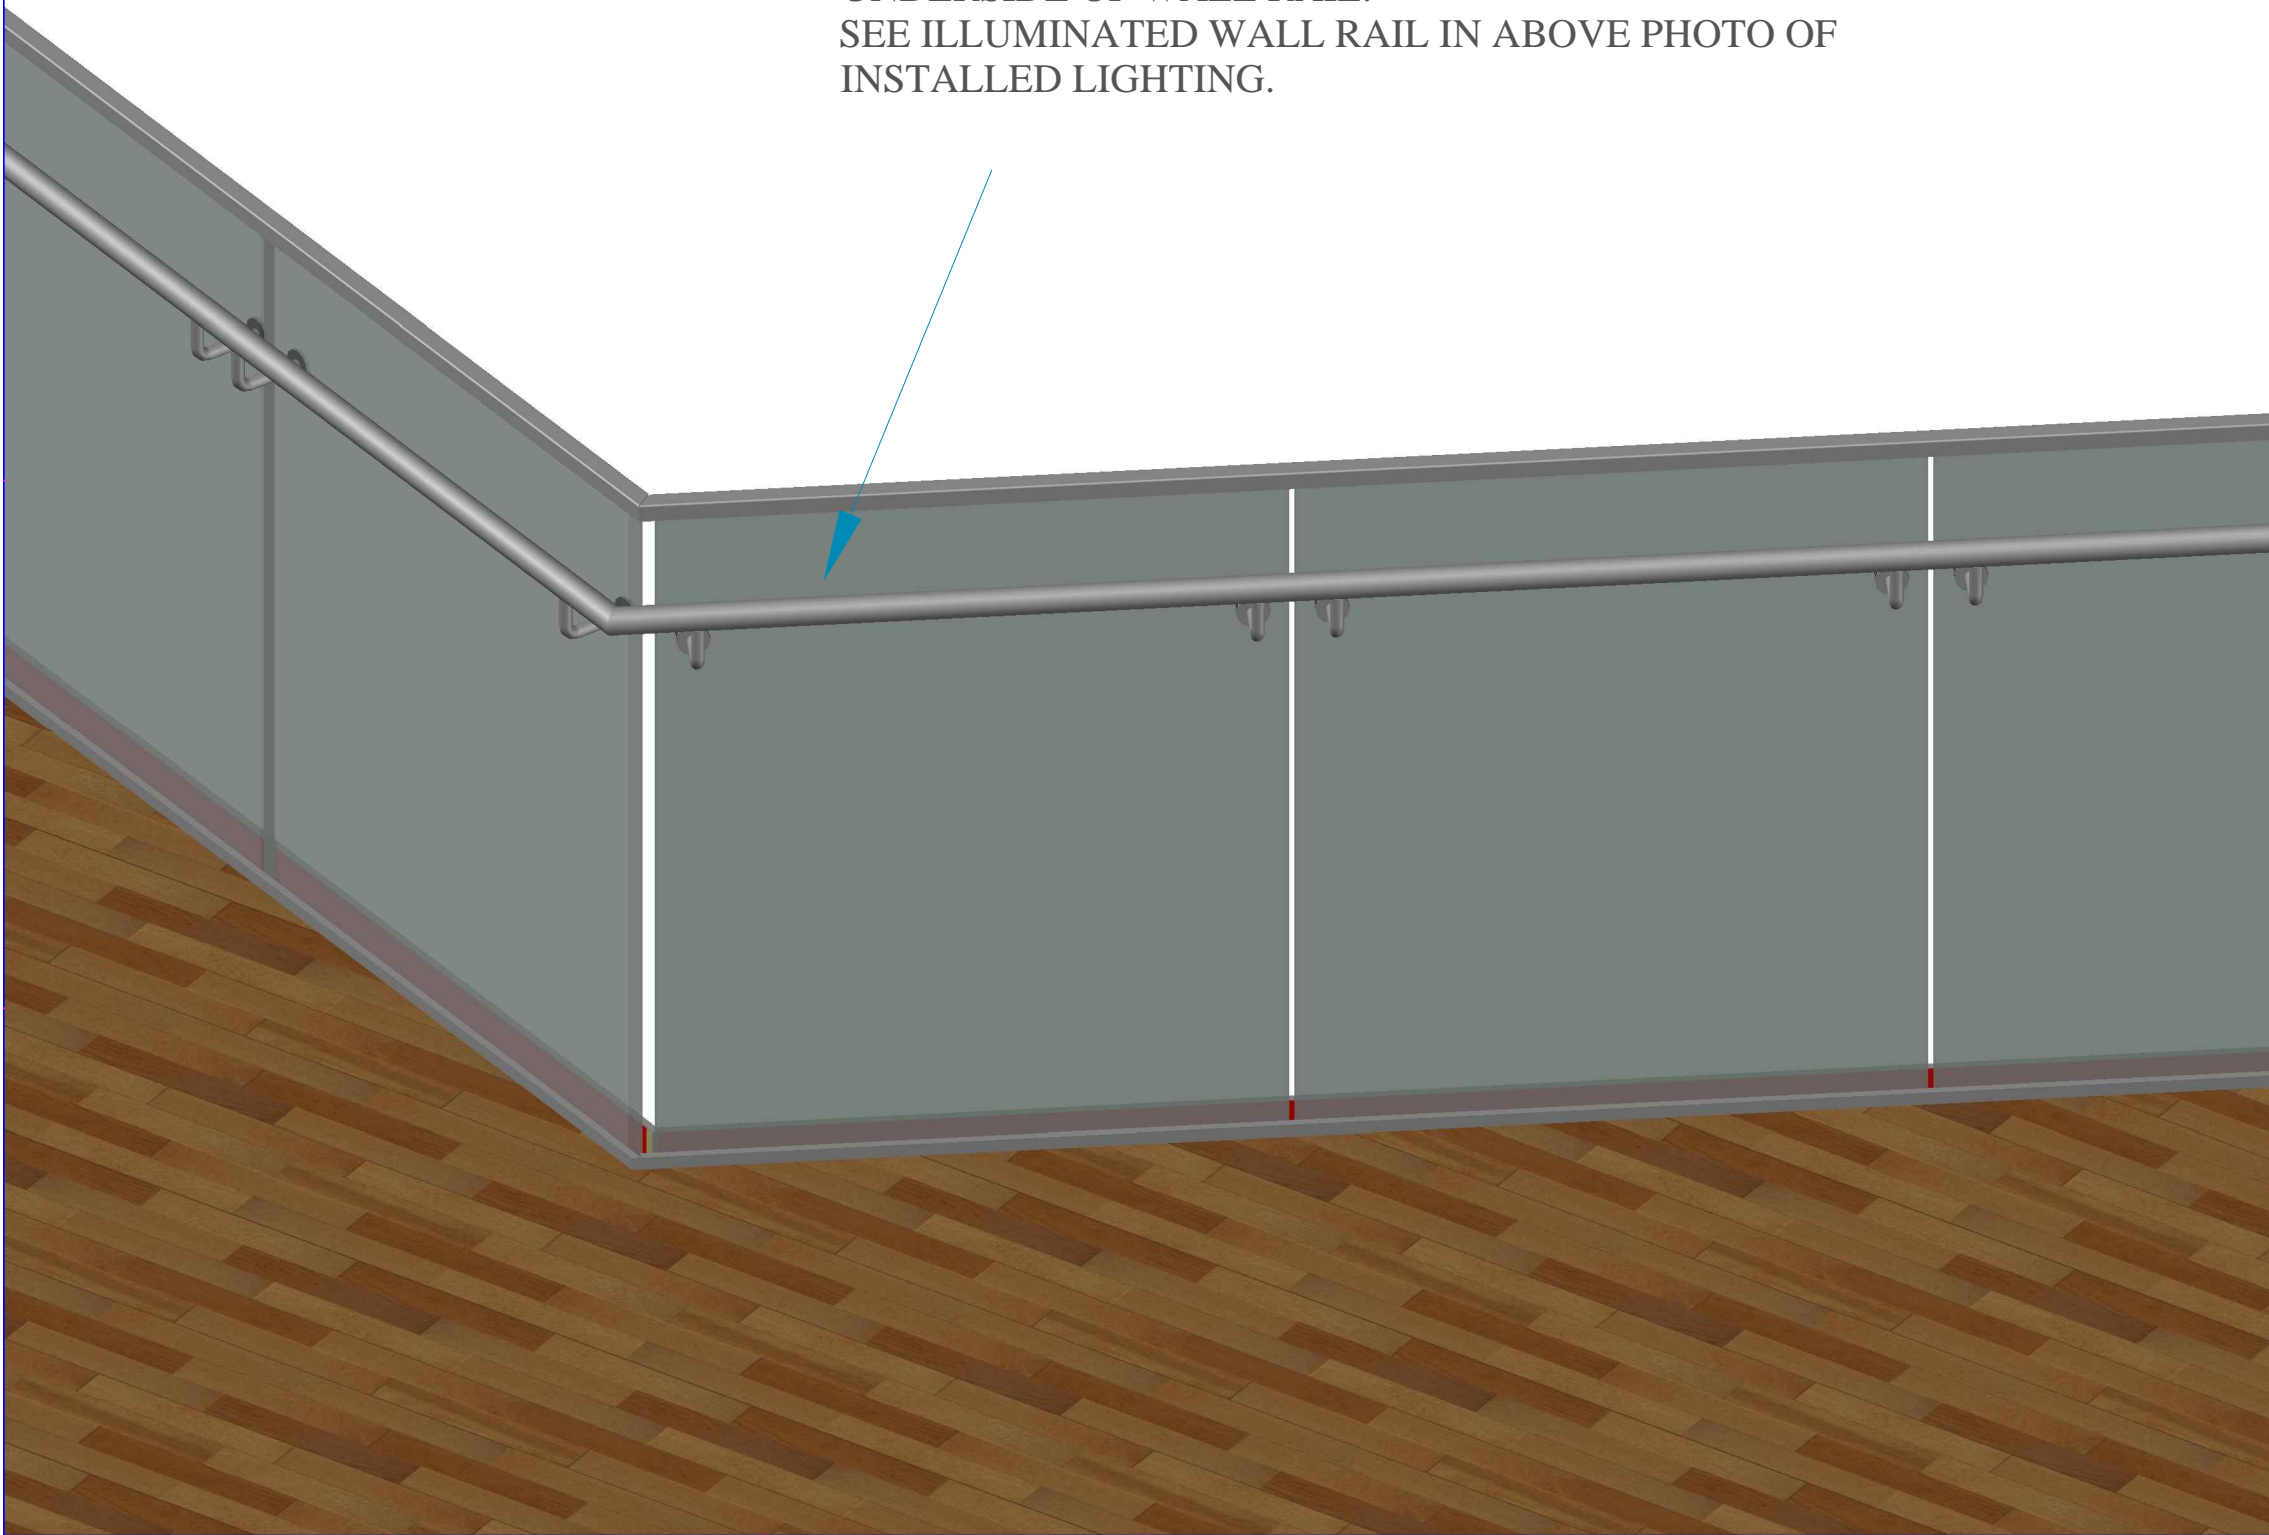

A.M.I.

Unit 12a, Hunter Park,
Callywhite Lane,
Dronfield, S18 2XP
Tel: 01246 413378
Fax: 01246 414494
Email: info@ami-sheffield.co.uk

CLIENT

PROJECT

DRAWING TITLE

**MERCURY
BALUSTRADE DETAILS**

DRAWN BY CHECKED BY DATE SCALE

PROJECT No. DRAWING No. REV

Rev Date Amendment Drawn App