




BALCONY REQUIREMENTS TO THIS LINE TO BE CONFIRMED..

10mm THICK PLTS WELDED TO EACH SIDE OF OUTRIGGER BALCONY BEAMS & BOLTED TO 150*75 P.F.C. CHANNELS FRONT & BACK WITH 2-M16Ø 8.8 XOX BOLTS.

150*100*5 S.H.S. WELDED TO 15mm THICK PLT & BOLTED TO FIRST FIX STUB ASSY WITH 4-M16Ø 8.8 XOX BOLTS.

10mm THICK PLT WELDED TO STEEL COLS SUPPLIED BY OTHERS. MATCHING PLT WELDED TO S.H.S. OUTRIGGER TO FORM ADJUSTABLE BOLTED CONNECTION.


10mm THICK PLTS WELDED TO EACH SIDE OF 150*100*5 S.H.S. OUTRIGGER TO SITE BOLT TO 150*75 P.F.C. FRONT AND BACK WITH 2-M16Ø 8.8 XOX BOLTS.

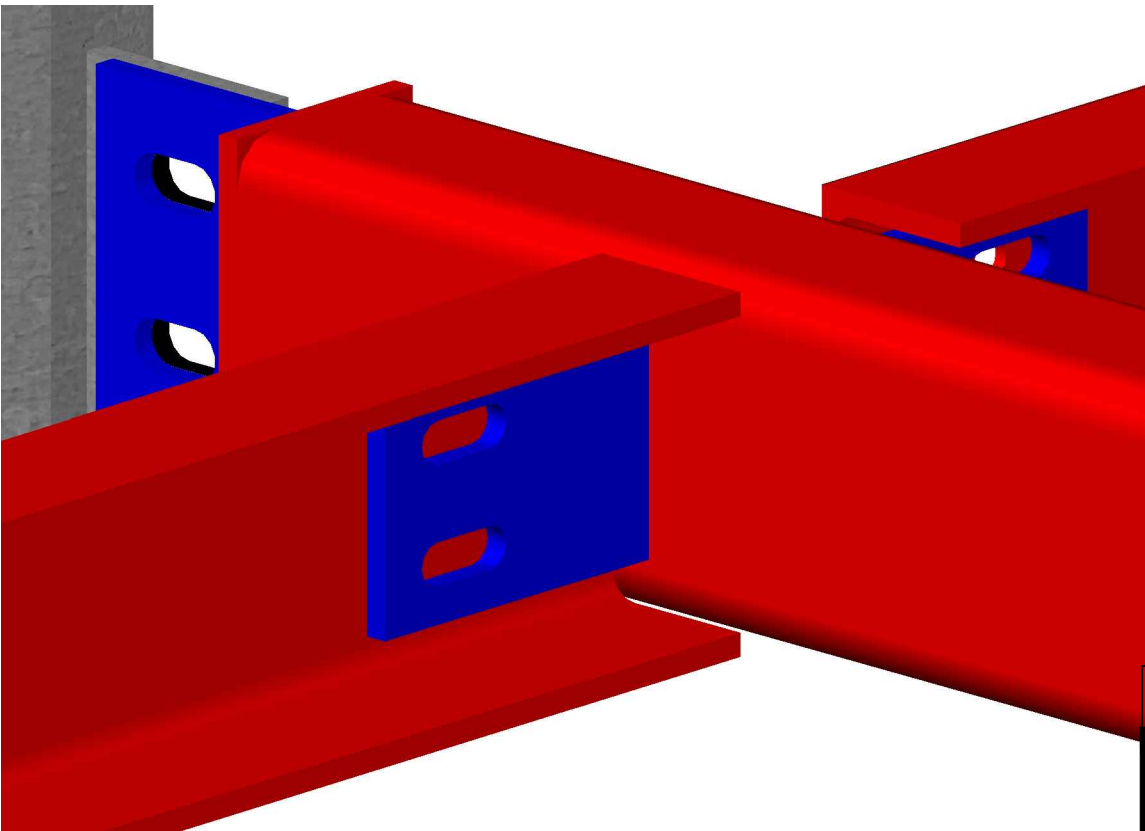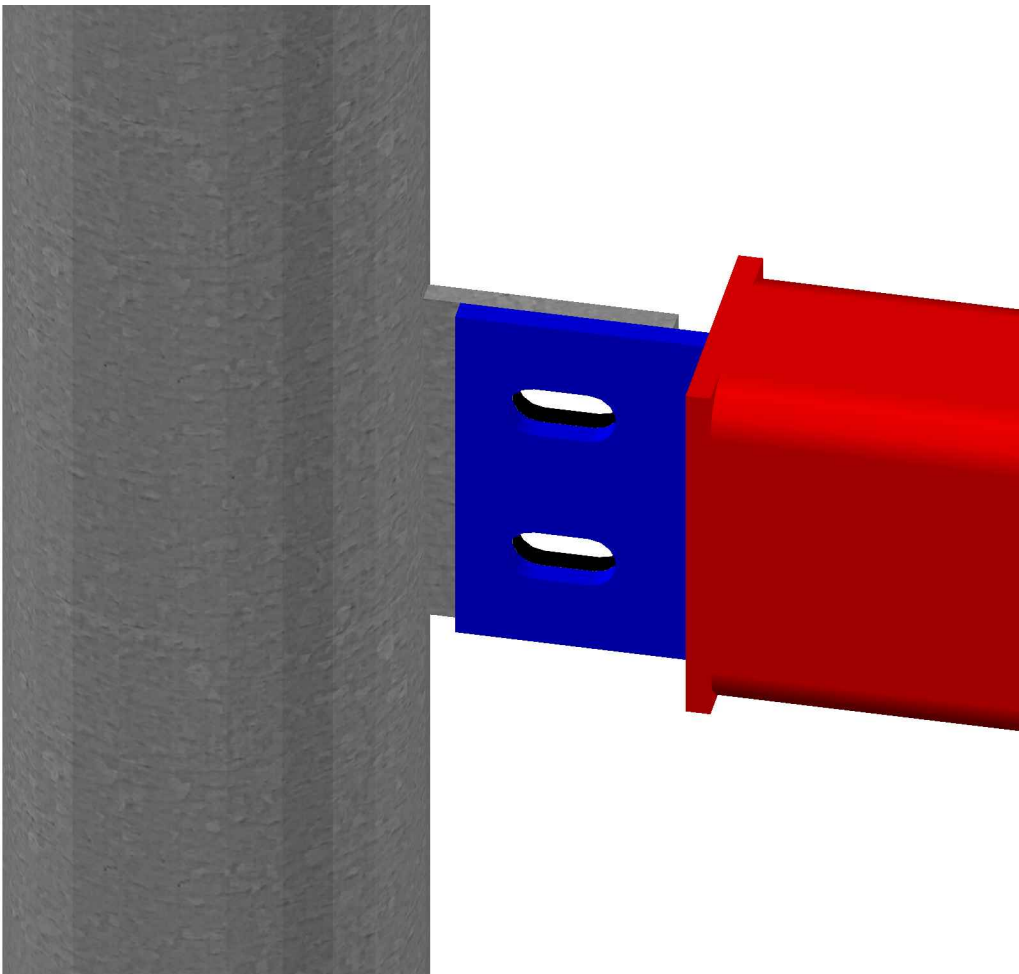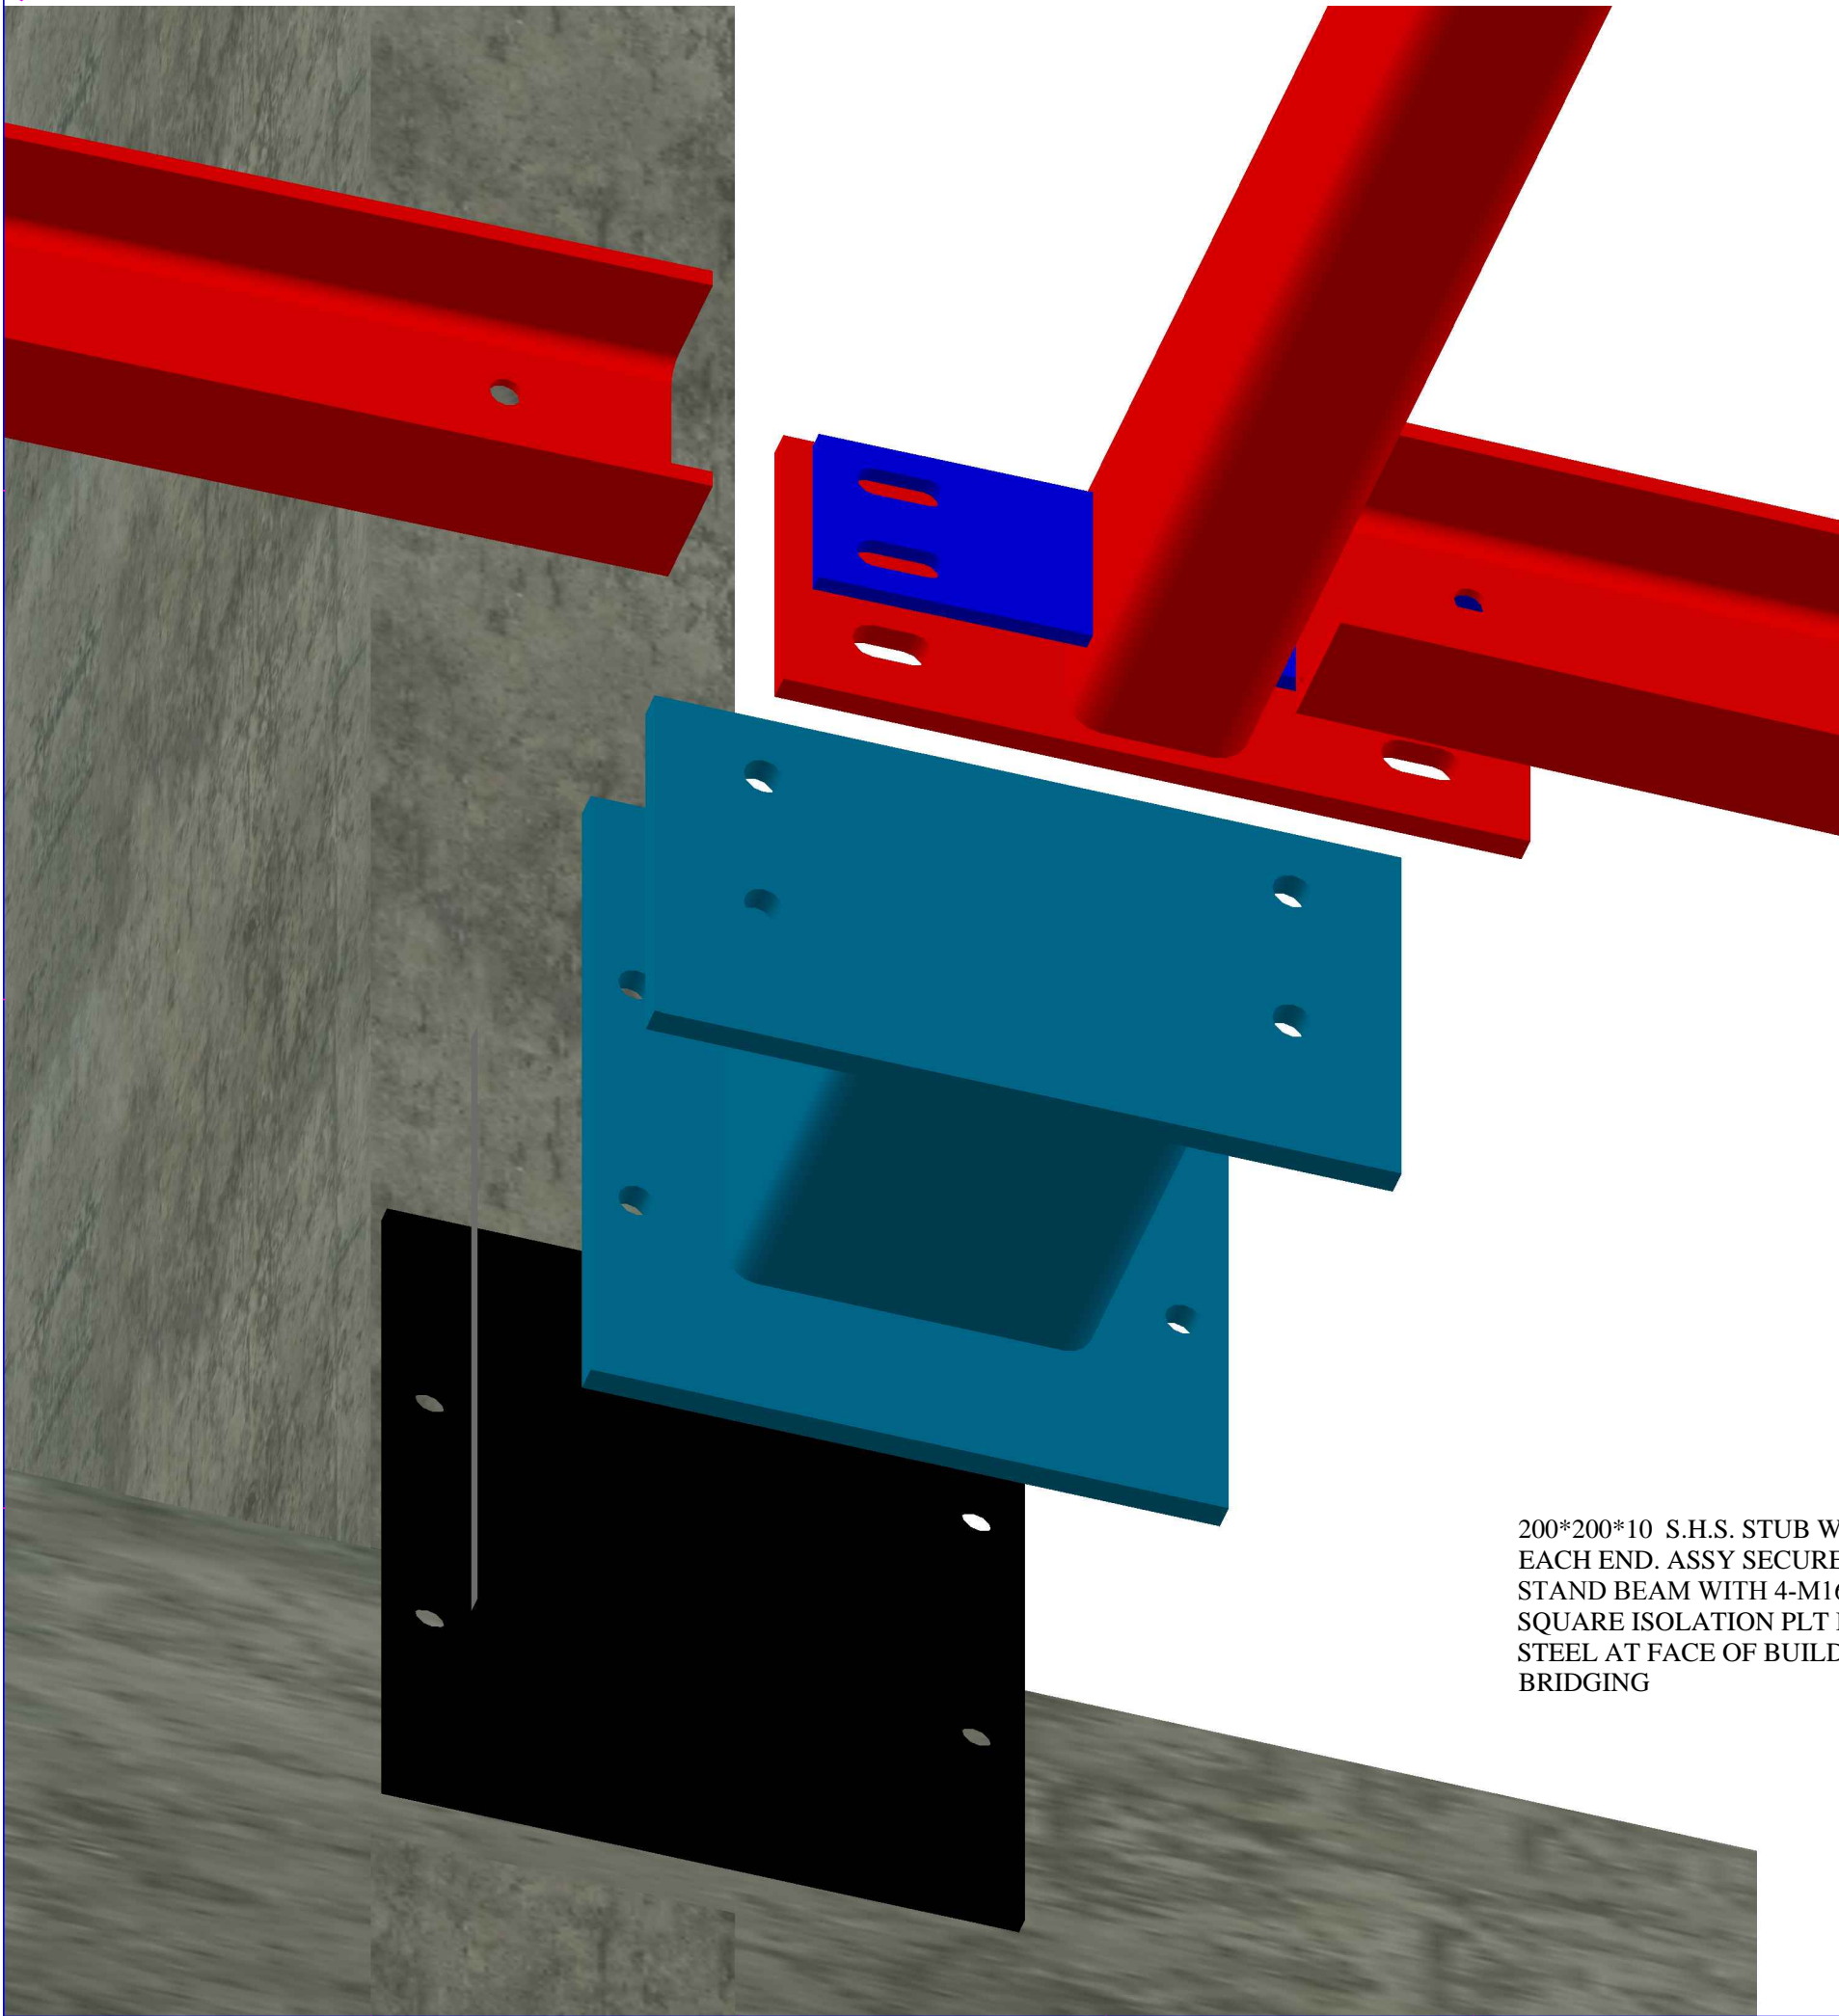

200*200*10 S.H.S. STUB WELDED TO 15mm PLT AT EACH END. ASSY SECURED TO CONCRETE DOWN STAND BEAM WITH 4-M16Ø RESIN ANCHOR BOLTS. SQUARE ISOLATION PLT BETWEEN CONCRETE & STEEL AT FACE OF BUILDING TO PREVENT COLS BRIDGING

MATERIALS
MILD STEEL
OUT RIGGERS = 150*100*5 S.H.S.
FRAME = 150*75 P.F.C.
CROSS MEMBERS = 75*75*6 R.S.A.
STUB = 200*200*5 S.H.S.
GALVANISED FINISH

10mm THICK [PLT WELDED INTO FRONT & REAR 150*75 P.F.C. BEAMS TO SITE BOLTE TO 75*75*6 R.S.A. FLOOR SUPPORTS WITH 2-M16Ø 8.8 XOX BOLTS

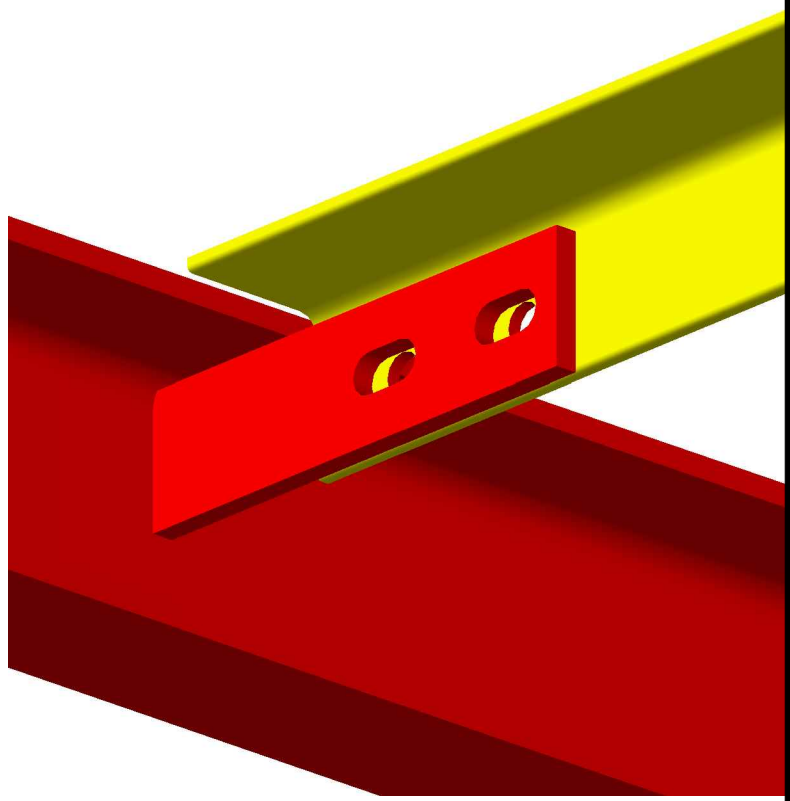

Rev	Date	Amendment	Drawn	App
-----	------	-----------	-------	-----

A.M.I.

Project
CENTRE PARCS
CENTRE 2
WOBBURN FOREST

Client

Dwg Title
HOTEL
UPPER BALCONIES

Scale
NTS

Date
JUN 13

Project No.
Dwg No.
070613-101

Rev

Rev	Date	Amendment	Drawn	App
-----	------	-----------	-------	-----